

# W2000-MR TANK SPECIFICATIONS

**DIMENSIONS:**

WALL: 2 1/2"  
 BOTTOM: SEPTIC 3"  
           HEAVY DUTY 5" (ADD 2,050 LBS.)  
 COVER: 6"  
 MANHOLE: 24" I.D. PRECAST CONCRETE RISER  
 HEIGHT: 66" O.D.  
 LENGTH: 151" O.D.  
 WIDTH: 86" O.D.  
 BELOW INLET: 53" O.D.  
 LIQUID LEVEL: 47"  
 WEIGHT: 13,540 LBS. SEPTIC  
           15,370 LBS. HOLDING

INLET AND OUTLET:  
 4" CAST-A-SEAL BOOT OR EQUAL  
 GASKET, CAST-A-SEAL BOOT OR EQUAL  
 INLET AND OUTLET BAFFLE AND FILTER:  
 WISCONSIN, SEE DETAIL #10  
 (OTHER STATES SEE CHART)

LIQUID CAPACITY: 42.92 GAL/IN

LOADING DESIGN: 8' 0" UNSATURATED SOIL

**HOLDING TANK:**

OUTLET HOLE PLUGGED  
 ACTUAL CAPACITY: 2,060 GALLONS

**MN TANKS:**


WILL HAVE ONE VENT OVER OUTLET  
 AND WILL HAVE TWO VENTS IN COVER OVER INLET

**TANK CAN BE USED AS:**


SEPTIC/ HOLDING/ PUMP OR SIPHON

**CUSTOMIZED TANKS:**

TANKS CAN BE CUSTOMIZED CONTACT WIESER CONCRETE

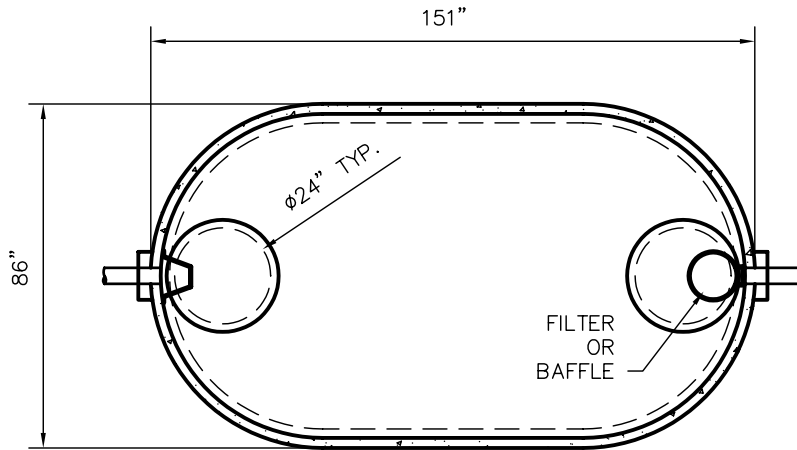

TOP VIEW

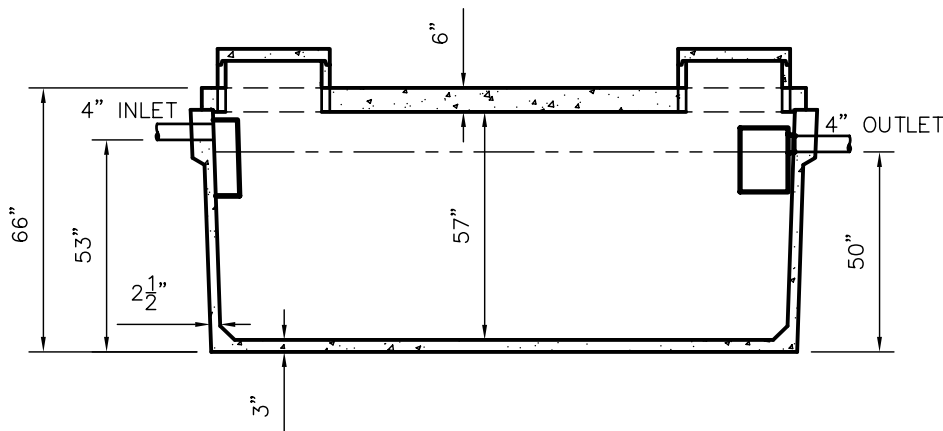

SIDE VIEW

TANKS ARE MANUFACTURED TO MEET OR EXCEED ASTM C-1227 REQUIREMENTS

SCALE: 1/4" = 1'	REV. NO.	DATE:	
DRAWN BY: SWT			
DATE: JANUARY 2008			
FILE: W2000-MR			
<b>WIESER CONCRETE</b>			
W3716 US HWY10. MAIDEN ROCK, WI 54750			
800-325-8456			
W2000-MR	SEPTIC MANUAL		
	REV. JAN. 2008		
SHEET NO.			
0 OF 0			