

WLP1600-P TANK SPECIFICATIONS

DIMENSIONS:
 WALL: 3"
 BOTTOM: 3"
 COVER: 6"
 MANHOLE: 24" I.D. PRECAST CONCRETE RISER
 HEIGHT: 53" O.D.
 LENGTH: 155 1/2" O.D.
 WIDTH: 81 5/8" O.D.
 BELOW INLET: 41" O.D.
 LIQUID LEVEL: 36"
 WEIGHT: 16,650 LBS.


INLET AND OUTLET:
 4" CAST-A-SEAL BOOT OR EQUAL
 GASKET, CAST-A-SEAL BOOT OR EQUAL
INLET AND OUTLET Baffle AND FILTER:
 WISCONSIN, SEE DETAIL #10

LIQUID CAPACITY: 45.41 GAL/IN


LOADING DESIGN: 8' 0" UNSATURATED SOIL

HOLDING TANK:
 OUTLET HOLE PLUGGED
 ACTUAL CAPACITY: 1,763 GALLONS

TANK CAN BE USED AS:
 SEPTIC/ HOLDING/ PUMP OR SIPHON

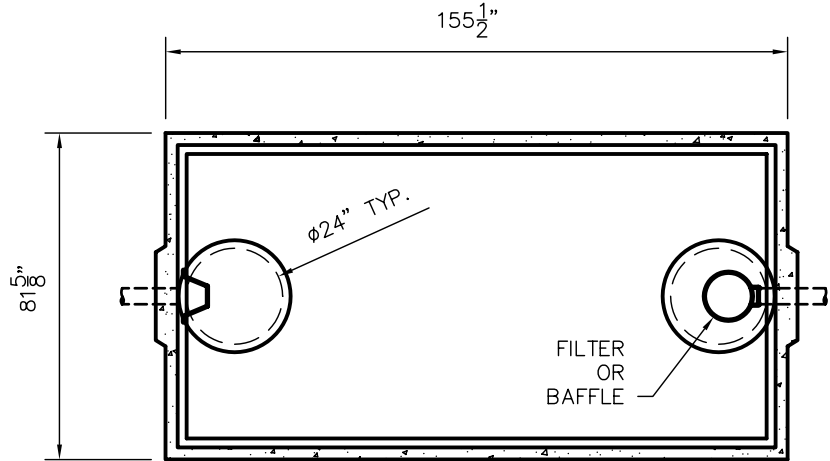

TOP VIEW

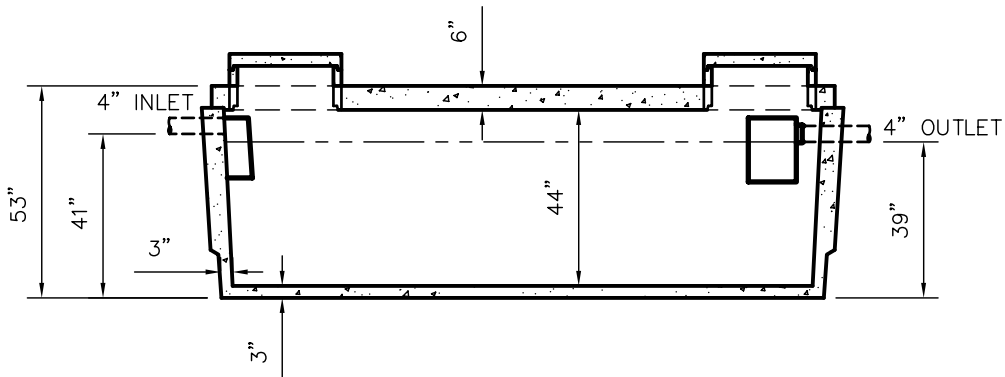

SIDE VIEW

CUSTOMIZED TANKS:
 TANKS CAN BE CUSTOMIZED CONTACT WIESER CONCRETE
 TANKS ARE MANUFACTURED TO MEET OR EXCEED ASTM C-1227 REQUIREMENTS

DATE:

REV NO.

SCALE: 1/4" = 1'

DRAWN BY: SWT

DATE: JANUARY 2008

FILE: WLP1600-P

WIESER CONCRETE

W3716 US HWY10, MAIDEN ROCK, WI 54750

800-325-8456

WLP1600-P

SEPTIC MANUAL

REV. JAN. 2008

SHEET NO.

0
OF
0