


W25000 TANK SPECIFICATIONS

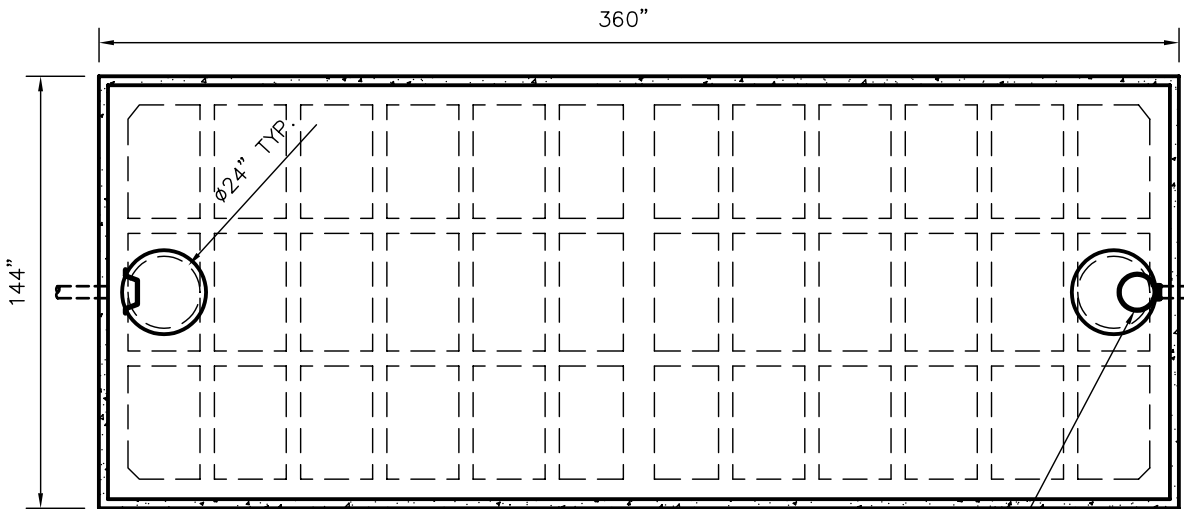

TOP VIEW

DIMENSIONS:
 WALL: 6" RIBBED
 COVER: 9" RIBBED
 BOTTOM: 9" RIBBED
 MANHOLE: 24" I.D. PRECAST CONCRETE RISER
 HEIGHT: 160" O.D.
 LENGTH: 360" O.D.
 WIDTH: 144" O.D.
 BELOW INLET: 138" O.D.
 LIQUID LEVEL: 132 1/2"
 WEIGHT: 42,000 LBS. PER SECTION
 25,200 LBS. FOR MIDDLE SECTION


INLET AND OUTLET:
 4" CAST-A-SEAL BOOT OR EQUAL
 GASKET, CAST-A-SEAL BOOT OR EQUAL

INLET AND OUTLET BAFFLE AND FILTER:
 WISCONSIN, SEE DETAIL #10
 (OTHER STATES SEE CHART)

LIQUID CAPACITY: 207.00 GAL/IN

LOADING DESIGN: 8' 0" UNSATURATED SOIL

TANK CAN BE USED AS:
 SEPTIC/ HOLDING/ PUMP OR SIPHON
 OR SEPTIC/SIPHON

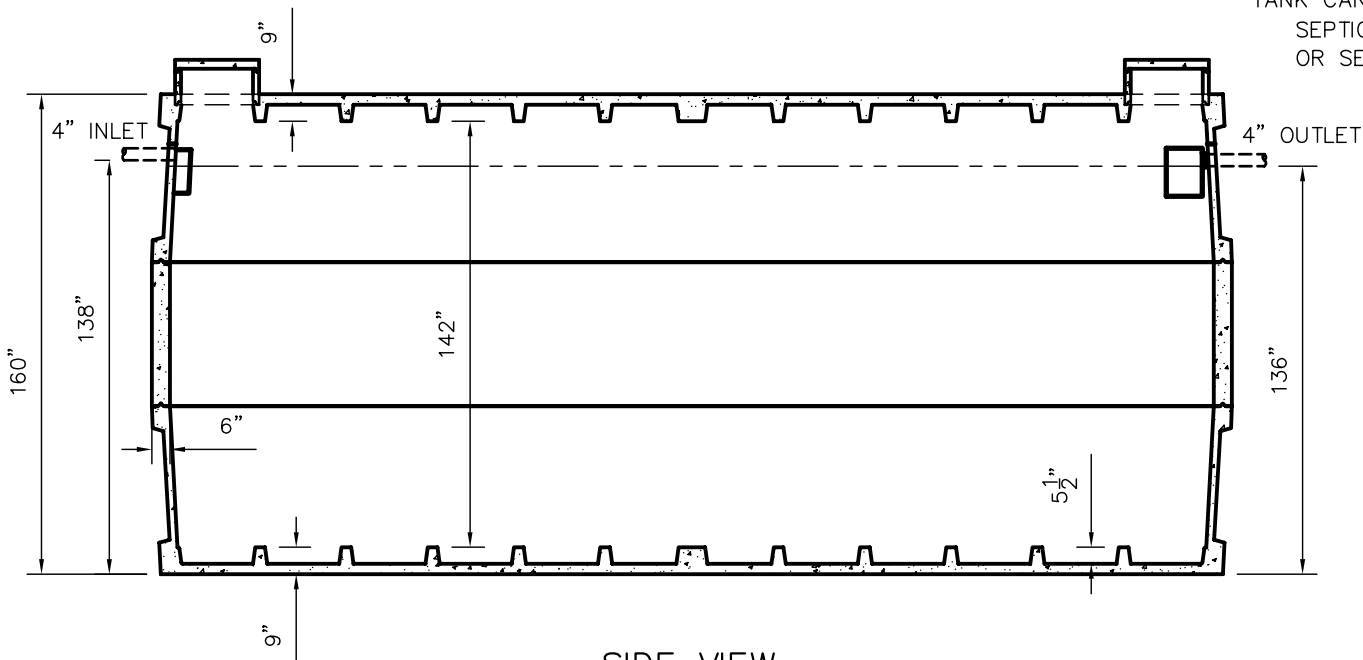

SIDE VIEW

CUSTOMIZED TANKS:
 TANKS CAN BE CUSTOMIZED CONTACT WIESER CONCRETE
 TANKS ARE MANUFACTURED TO MEET OR EXCEED ASTM C-1227 REQUIREMENTS

SCALE: 3/16" = 1'	REV. NO.	DATE:	
DRAWN BY: SWT			
DATE: JANUARY 2008			
FILE: W25000			
WIESER CONCRETE			
W3716 US HWY10, MAIDEN ROCK, WI 54750			
800-325-8456			
W25000	SEPTIC MANUAL		
	REV. JAN. 2008		
SHEET NO.	0 OF 0		