



W5000 TANK SPECIFICATIONS

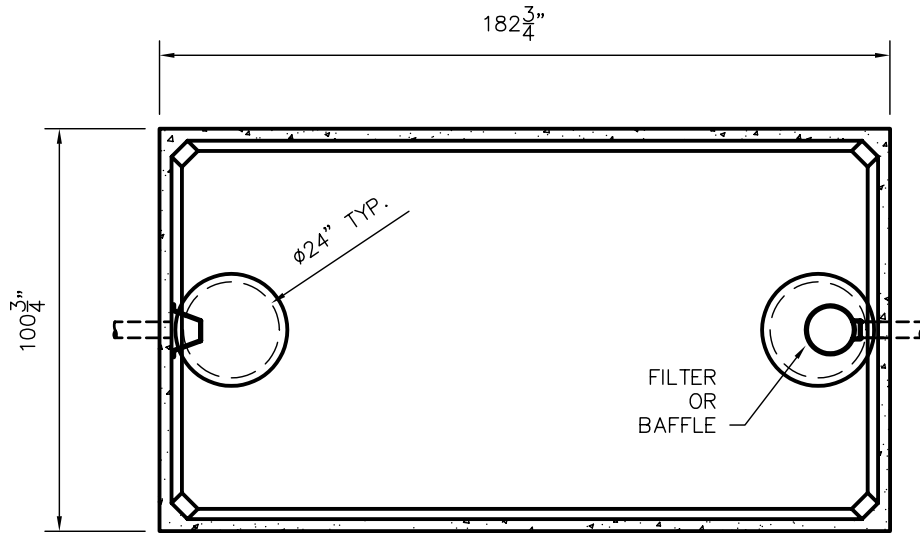

TOP VIEW

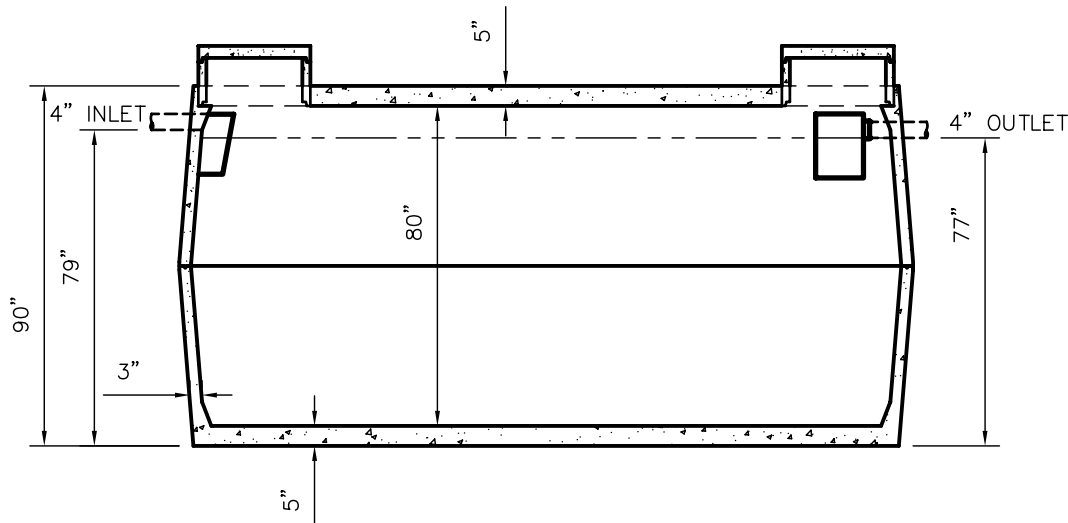

SIDE VIEW

DIMENSIONS:

WALL: 3"
 BOTTOM: 5"
 COVER: 5"
 MANHOLE: 24" I.D. PRECAST CONCRETE RISER
 HEIGHT: 90" O.D.
 LENGTH: 182 5/8" O.D.
 WIDTH: 100 5/8" O.D.
 BELOW INLET: 79" O.D.
 LIQUID LEVEL: 72"
 WEIGHT: 14,350 LBS. PER SECTION

INLET AND OUTLET:

4" CAST-A-SEAL BOOT OR EQUAL
 GASKET, CAST-A-SEAL BOOT OR EQUAL

INLET AND OUTLET BAFFLE AND FILTER:

WISCONSIN, SEE DETAIL #10
 (OTHER STATES SEE CHART)

LIQUID CAPACITY: 70.06 GAL/IN

LOADING DESIGN: 8' 0" UNSATURATED SOIL

TANK CAN BE USED AS:

SEPTIC/ HOLDING/ PUMP OR SIPHON

HOLDING TANK:

OUTLET HOLE PLUGGED
 ACTUAL CAPACITY: 5,535 GALLONS

CUSTOMIZED TANKS:

TANKS CAN BE CUSTOMIZED CONTACT WESER CONCRETE

TANKS ARE MANUFACTURED TO MEET OR EXCEED ASTM C-1227 REQUIREMENTS

SCALE: 1/4" = 1'	REV NO.	DATE:
DRAWN BY: SWT		
DATE: JANUARY 2008		
FILE: W5000		
WESER CONCRETE		
W3716 US HWY10, MAIDEN ROCK, WI 54750		
800-325-8456		
W5000	SEPTIC MANUAL	
	REV. JAN. 2008	
SHEET NO.	0 OF 0	