

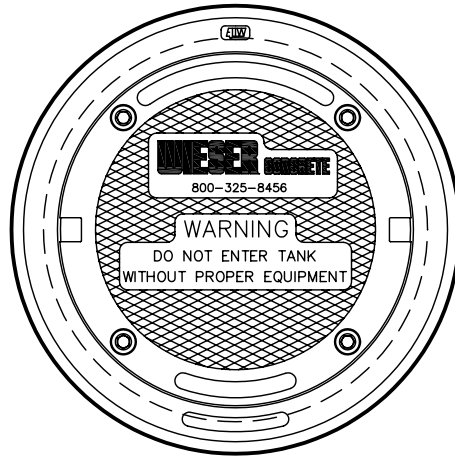


# MANHOLE RISER, BOLT DOWN COVER AND JOINT DETAIL

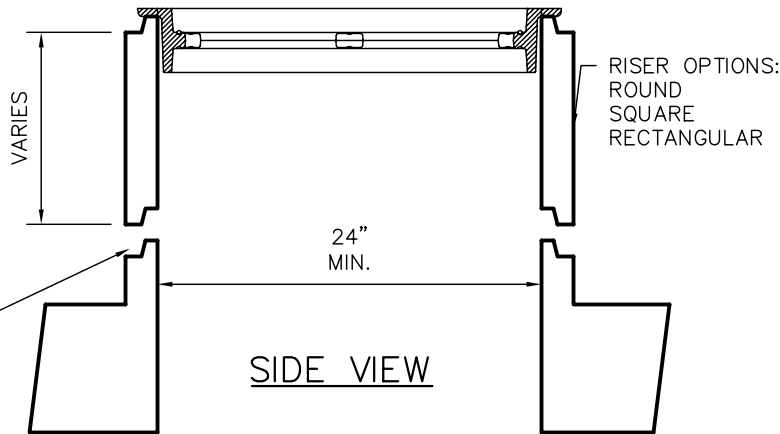

TOP VIEW

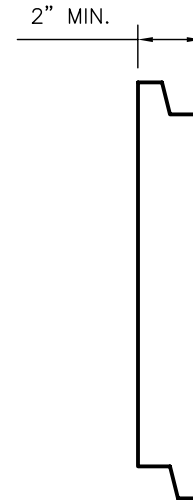

CONCRETE SEALANTS TYP.  
OR EQUAL FOR ALL JOINTS  
(SEE DETAIL 14)

SIDE VIEW

SHEET NO. 0 OF 0	<b>MANHOLE RISER, BOLT DOWN COVER AND JOINT DETAIL</b>	<b>WIESER CONCRETE</b> W3716 US HWY10, MAIDEN ROCK, WI 54750 800-325-8456	SCALE: 1" = 1' DRAWN BY: SWT DATE: JANUARY 2008 FILE: SHEET 5
			REV NO. DATE: