



DETAIL 11 FILTER INSTALLATION

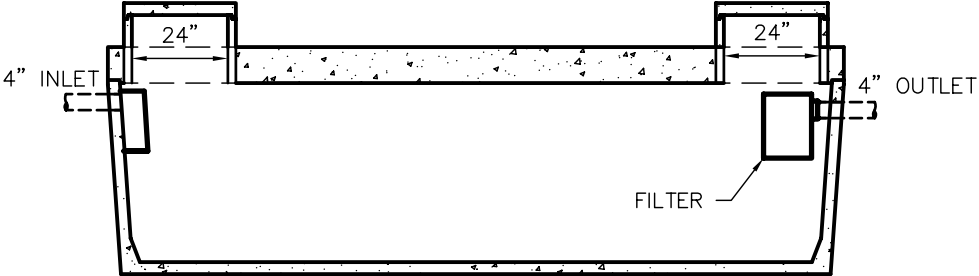

SEPTIC TANK

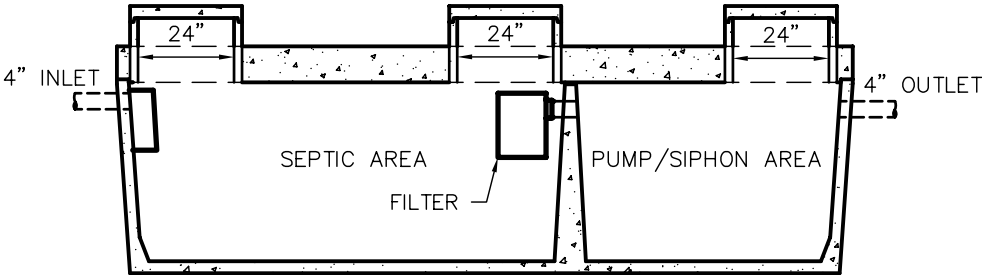

COMBINATION TANK

DATE:

REV NO.

SCALE: 1/4" = 1'

DRAWN BY: SWT

DATE: JANUARY 2008

FILE: SHEET 11

WIESER CONCRETE

W3716 US HWY10, MAIDEN ROCK, WI 54750

800-325-8456

FILTER INSTALLATION

SEPTIC MANUAL

REV. JAN. 2008

SHEET NO.
0 OF 0