



DETAIL 4 WATER TIGHT 8"Ø SERVICE PORT (CLEAN OUT)

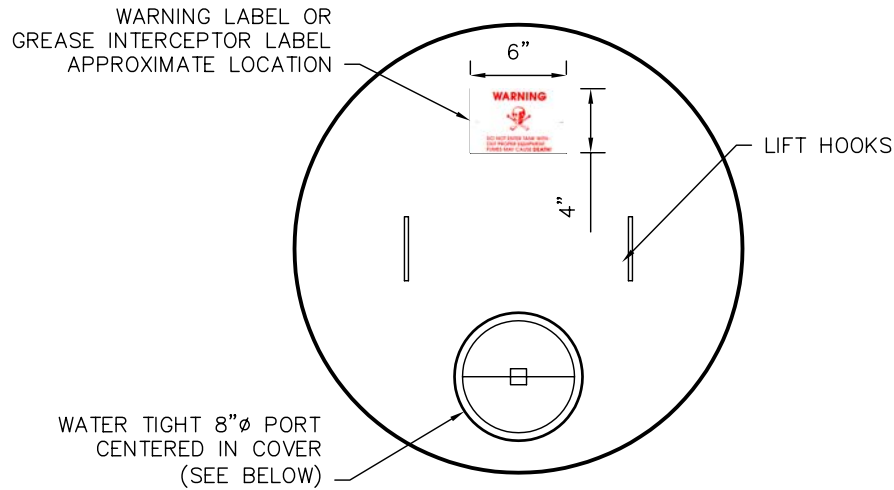

TOP VIEW

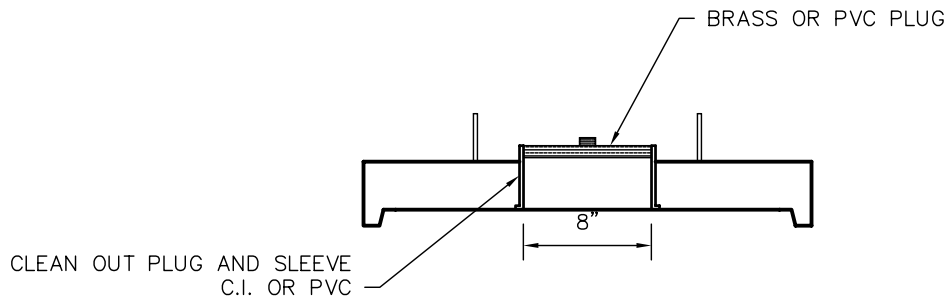

SIDE VIEW

SCALE: NTS	REV NO.	DATE:	
DRAWN BY: SWT			
DATE: JANUARY 2008			
FILE: SHEET 4			
WIESER CONCRETE			
W3716 US HWY10, MAIDEN ROCK, WI 54750			
800-325-8456			
WATER TIGHT 8" DIA. SERVICE PORT (CLEAN OUT) SEPTIC MANUAL REV. JAN. 2008			
SHEET NO. 0 OF 0			