

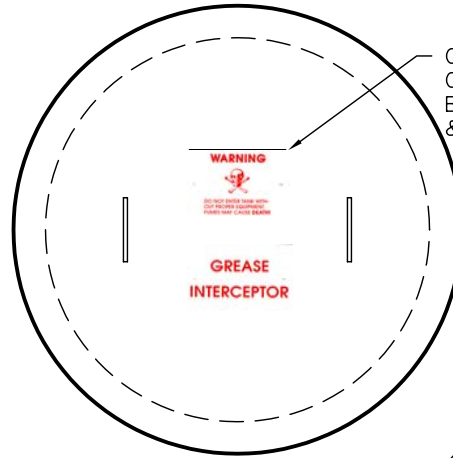


DETAIL 5 MANHOLE RISER, COVER AND JOINT DETAIL

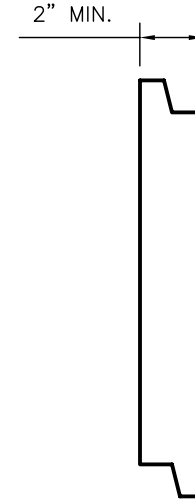

TOP VIEW

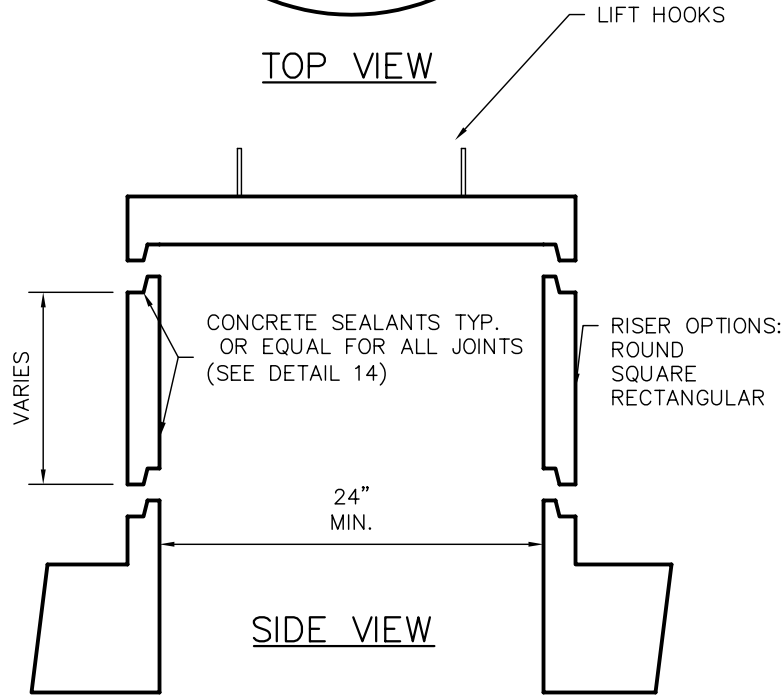

SHEET NO.
0 / OF 0

MANHOLE RISER, COVER
AND JOINT DETAIL
SEPTIC MANUAL
REV. JAN. 2008

WIESER CONCRETE
W3716 US HWY10, MAIDEN ROCK, WI 54750
800-325-8456

SCALE: 1" = 1'
DRAWN BY: SWT
DATE: JANUARY 2008
FILE: SHEET 5

DATE:

REV NO.